




DIST.	COUNTY	ROUTE	KILOMETER POST TOTAL PROJECT	SHEET NO.	TOTAL SHEETS
04	SF	80	13.2/13.9	80058R2	1204

REGISTERED ENGINEER - CIVIL

05-11-11



PLANS APPROVAL DATE

The State of California or its officers or agents shall not be responsible for the accuracy or completeness of electronic copies of this plan sheet.

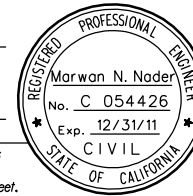

T.Y. LIN / MOFFATT & NICHOL  
825 BATTERY STREET  
SAN FRANCISCO, CA 94111

Caltrans now has a web site! To get to the web site, go to: <http://www.dot.ca.gov>

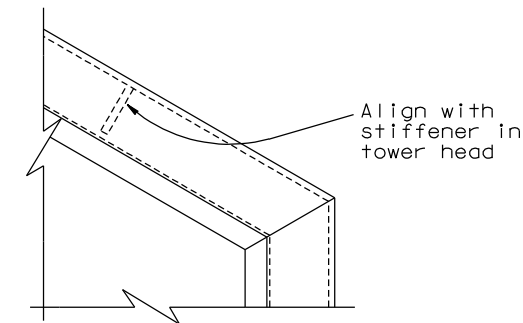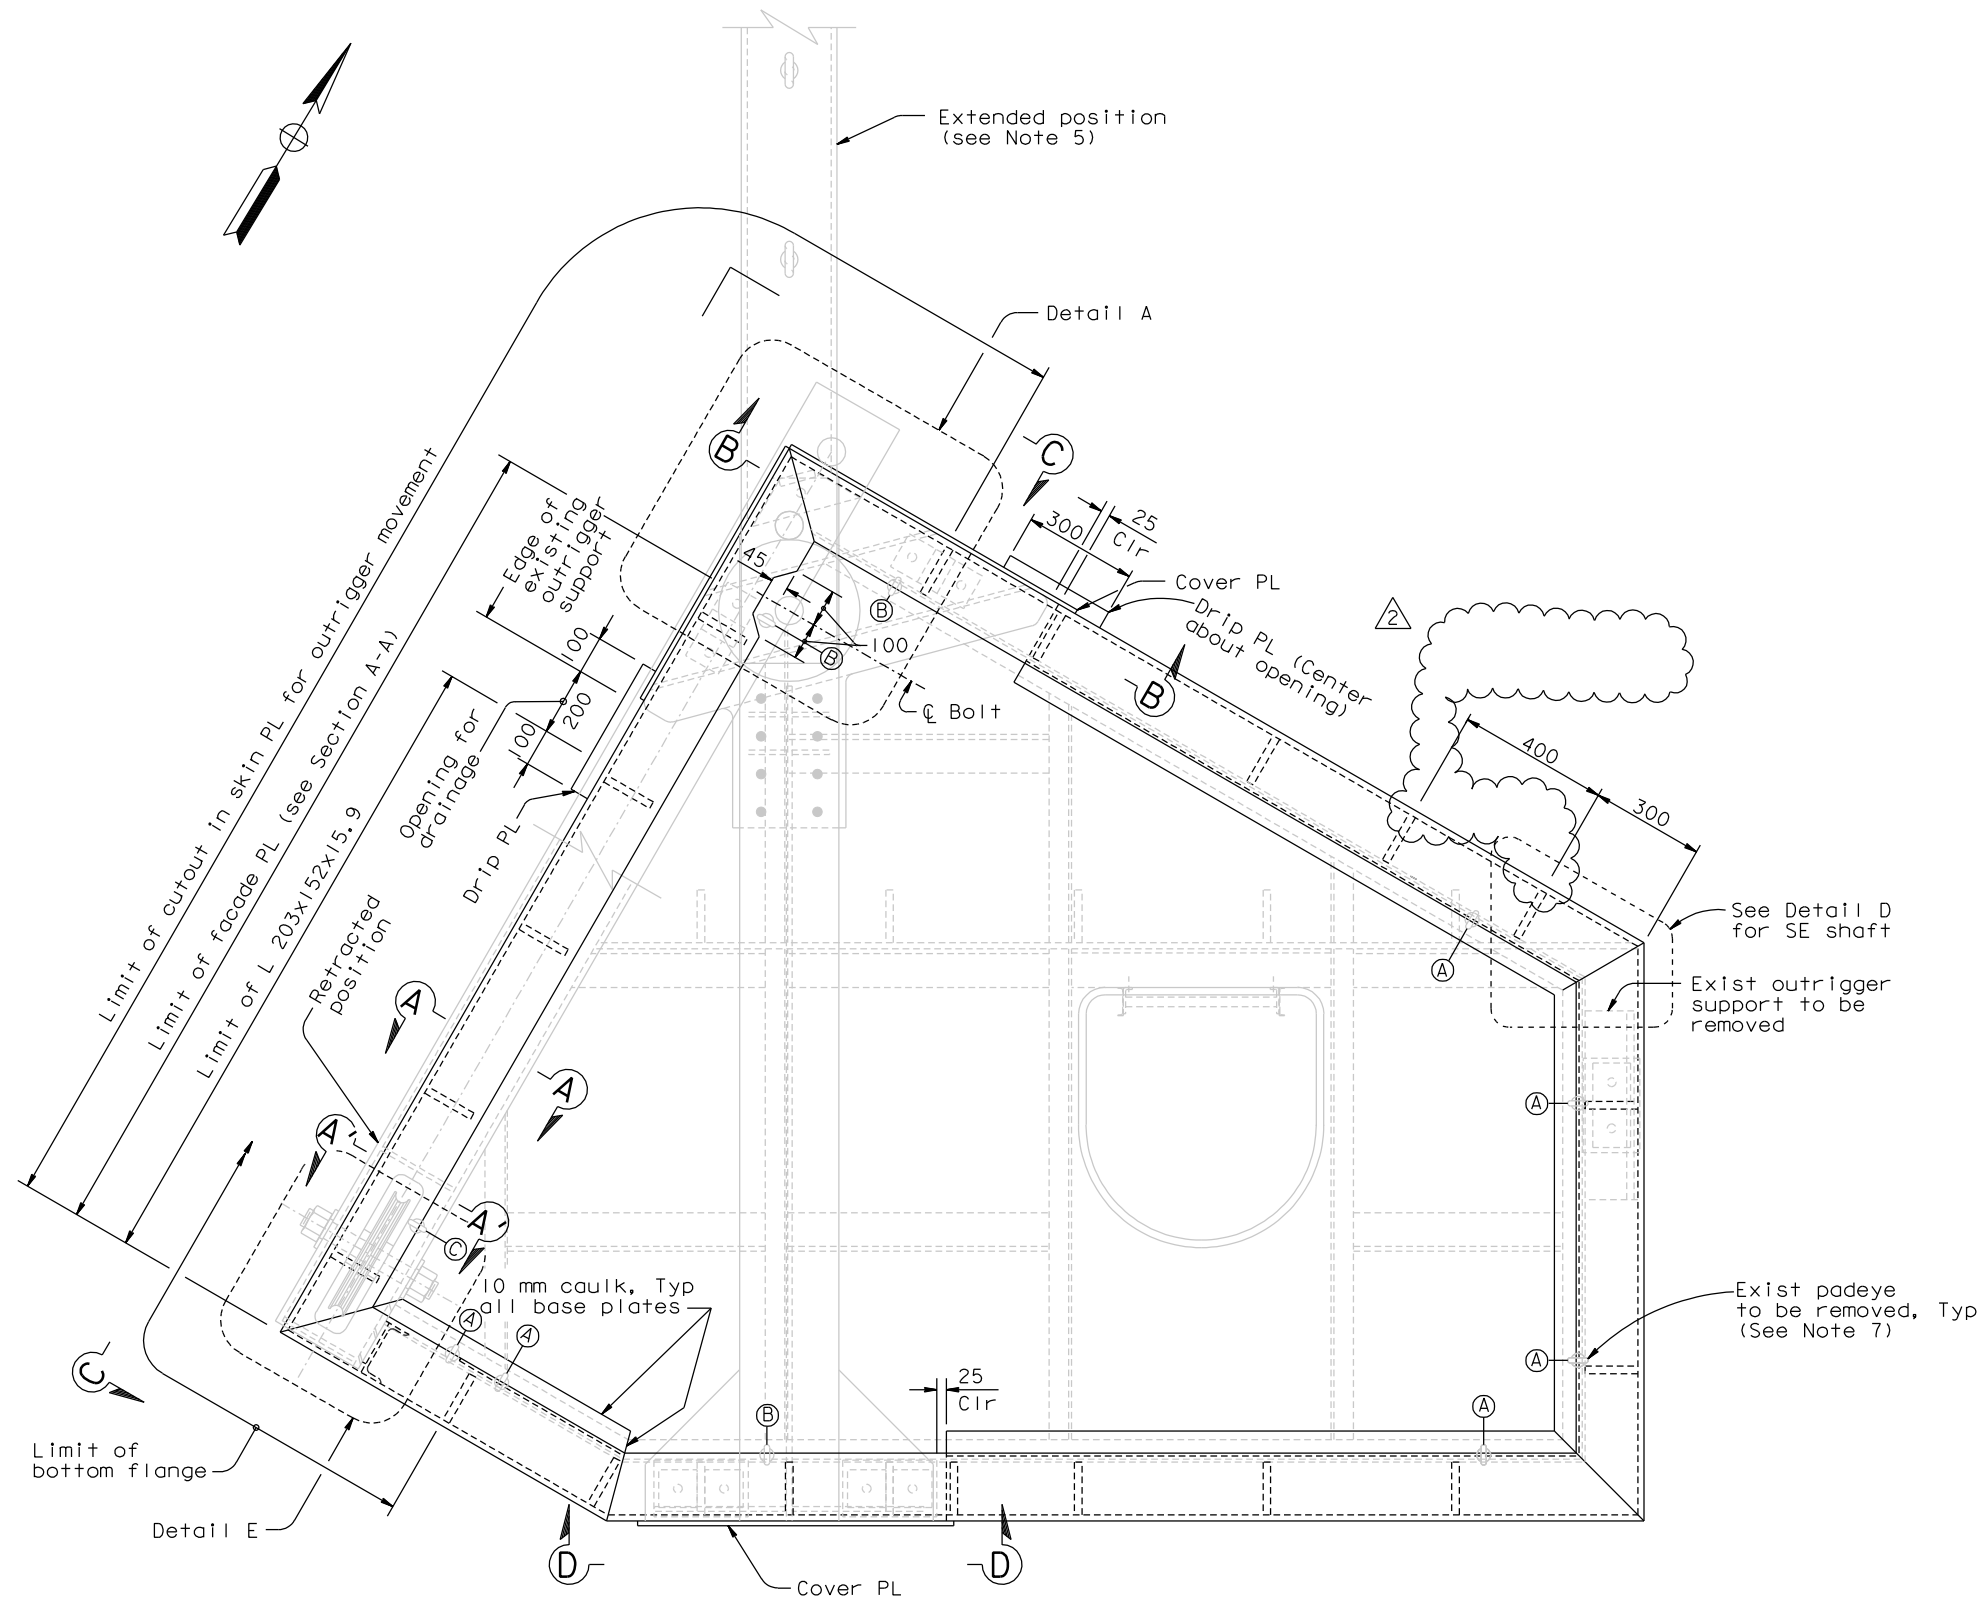

DETAIL D (SE shaft)  
1:10

NOTES:

- For typical section and typical connection to existing tower head, see details for parapet wall without outrigger on "Parapet Wall At Tower Head Details No.3" sheet.
- For Section A-A, Detail A and Detail E, see "Parapet Wall At Tower Head Details No.5" sheet.
- For Section B-B and View C-C, see "Parapet Wall At Tower Head Details No.6" sheet.
- For View D-D, see "Parapet Wall At Tower Head Details No.6" sheet.
- For outrigger beam details, see "Tower Access Details No.16A" thru "Tower Access Details No.16D" sheets.
- Note deleted.
- For details and locations of relocated padeyes:

- (A) - See Note 4 on "Parapet Wall At Tower Head Details No.2" sheet.
- (B) - See Note 5, this sheet.
- (C) - See Section A'-A' on "Parapet Wall At Tower Head Details No.5" sheet.

CONTRACT CHANGE ORDER NO. \_\_\_\_\_  
SHEET \_\_\_\_ OF \_\_\_\_

REQUESTS FOR INFORMATION NOT ADDRESSED IN THIS CCO REMAIN IN FORCE

MARK	DATE	DESCRIPTIONS	BY	CH'D	CCO#
11/04/11		TOWER ELEVATOR EXTENSION	NV	MN	203S2
09/16/11		TOWER SUSPENDER CABLE & ELEVATOR	NV	MN	203S1
05/11/11		PARAPET WALL AT TOWER HEAD	NV	MN	196

DESIGN	BY N. Vo	CHECKED M. Nader
DETAILS	BY N. Vo	CHECKED A. Baumberger
QUANTITIES	BY N. Vo	CHECKED J. Duxbury

PREPARED FOR THE  
STATE OF CALIFORNIA  
DEPARTMENT OF TRANSPORTATION

ALL DIMENSIONS ARE IN  
MILLIMETERS UNLESS OTHERWISE SHOWN

R. Manzanarez  
PROJECT ENGINEER

BRIDGE NO.	34-0006L/R
KILOMETER POST	13.2/13.9

SAN FRANCISCO OAKLAND BAY BRIDGE  
EAST SPAN SEISMIC SAFETY PROJECT  
SELF-ANCHORED SUSPENSION BRIDGE  
(SUPERSTRUCTURE & TOWER)  
**PARAPET WALL AT TOWER HEAD DETAILS NO.4**

CU 04  
EA 0120F1

DISREGARD PRINTS BEARING  
EARLIER REVISION DATES

REVISION DATES (PRELIMINARY STAGE ONLY)

SHEET 38358R2 OF

R. Valizadeh/V. Toan/Y.L./W.L./F.C.  
DESIGN OVERSIGHT  
SIGN OFF DATE 11/04/11

Rev. Date: 5-18-98

ORIGINAL SCALE IN MILLIMETERS  
FOR REDUCED PLANS

FILE => I:\bb\04-012001\sas\contract plans and cco\cco\cco\*203s2\1-original 11-04-11\dgn\ag+dd04.dgn

100 % P&E  
DATE PLOTTED => 04 NOV 2011  
USERNAME => arivera TIME PLOTTED => 08:35:55